



**FRONT ELEVATION
AS PROPOSED (1:100)**

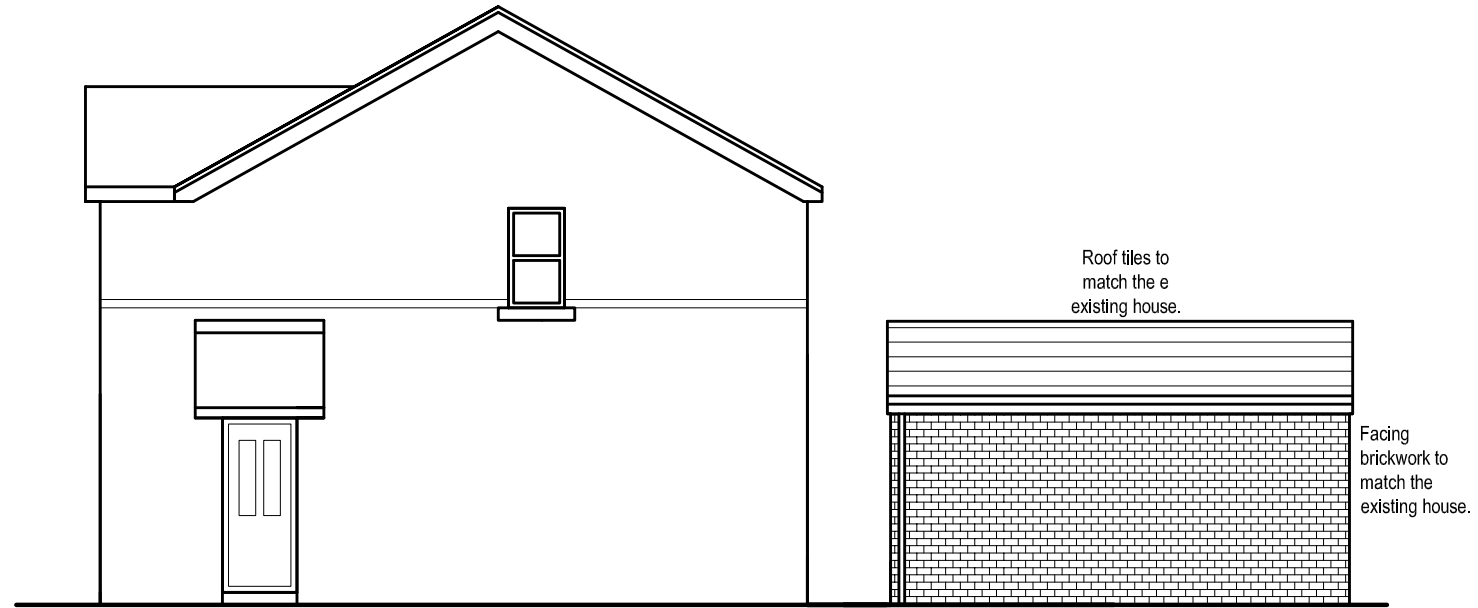

**SIDE ELEVATION
AS PROPOSED (1:100)**



**REAR ELEVATION
AS PROPOSED (1:100)**

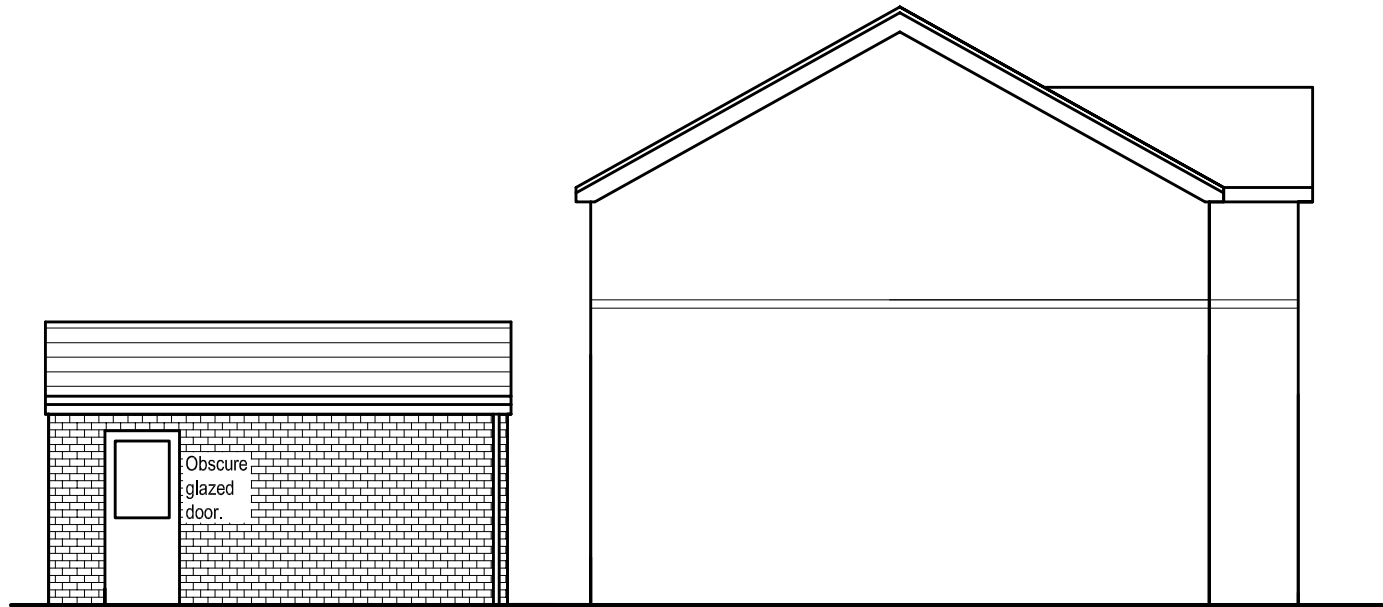

**SIDE ELEVATION
AS PROPOSED (1:100)**

Garage Design Plans⁺ Architectural Services


www.garage-design-plans.co.uk

CLIENT: Mr Hustings
Sample

PROJECT: Proposed Garage.

DWG NUMBER: 387 - 1
REVISION: A

PURPOSE: Planning Permission

 

DATE: June 10

A3 Plot

