



**FRONT ELEVATION
AS PROPOSED (1:100)**

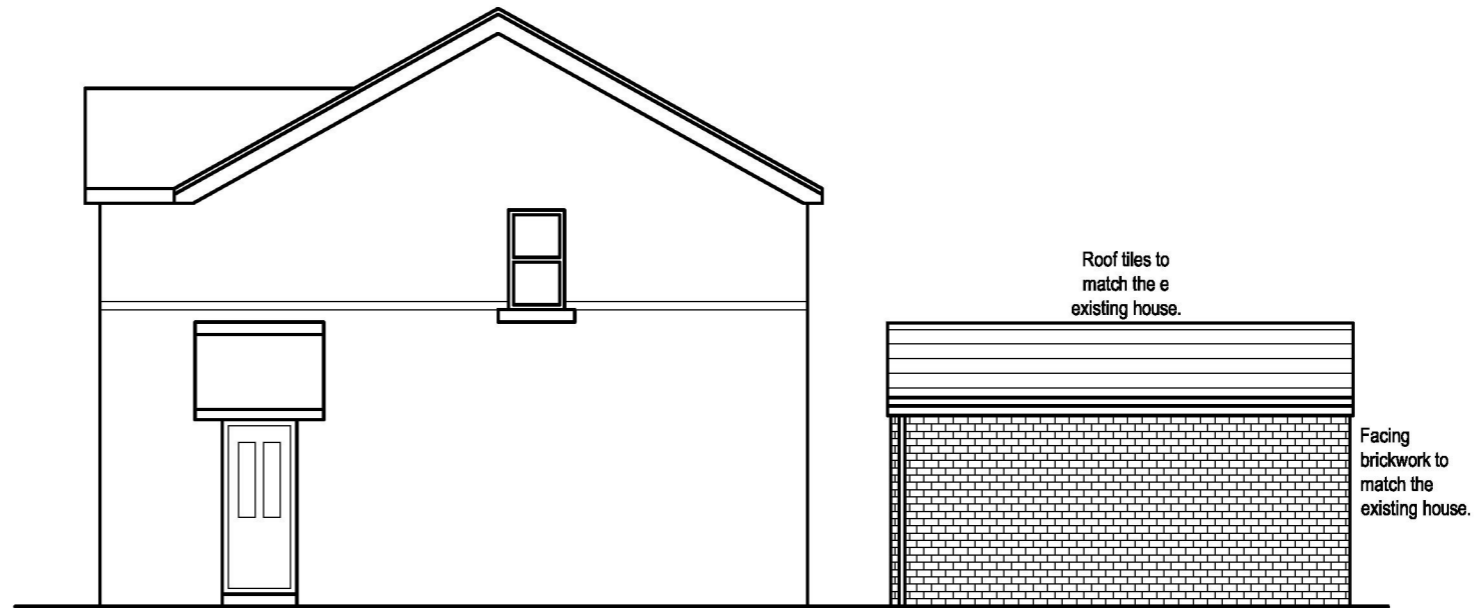

**SIDE ELEVATION
AS PROPOSED (1:100)**



**REAR ELEVATION
AS PROPOSED (1:100)**

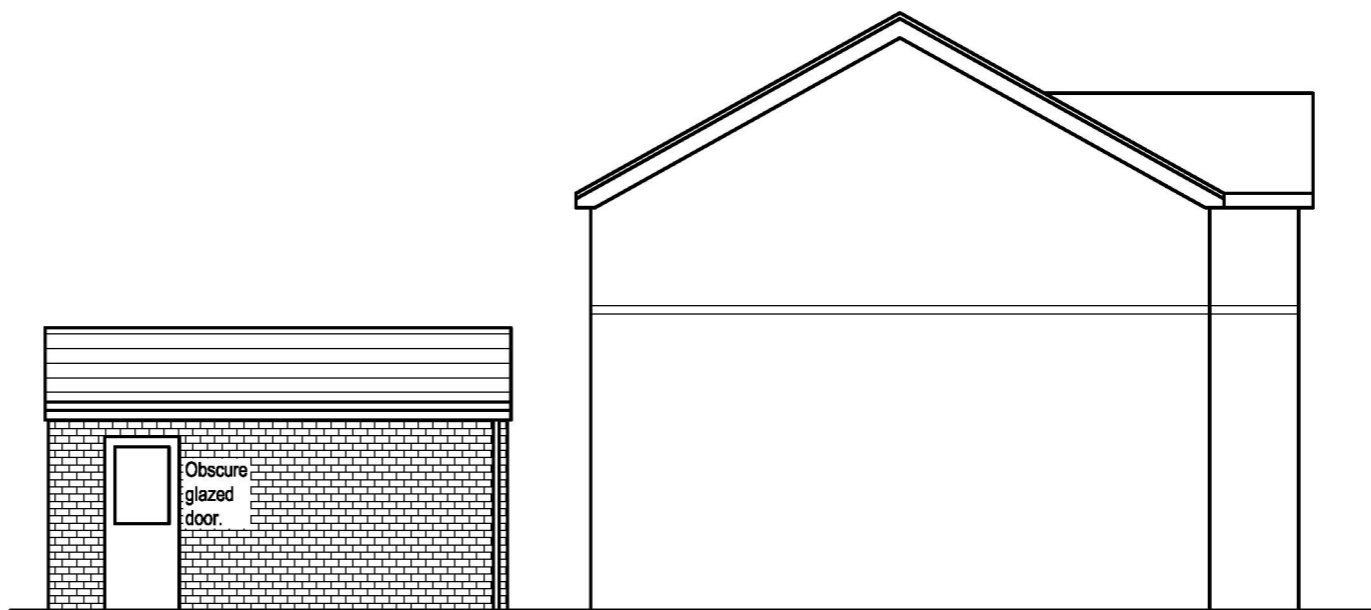

**SIDE ELEVATION
AS PROPOSED (1:100)**

**Garage Design Plans[®]
Architectural Services**


www.garage-design-plans.co.uk

CLIENT:
Mr Hustings
Sample

PROJECT:
Proposed Garage.

DWG NUMBER: 387 - 1
REVISION: A

PURPOSE:
Planning Permission

 

DATE:
June 10

A3 Plot

1/100 Scale
0 1000mm