

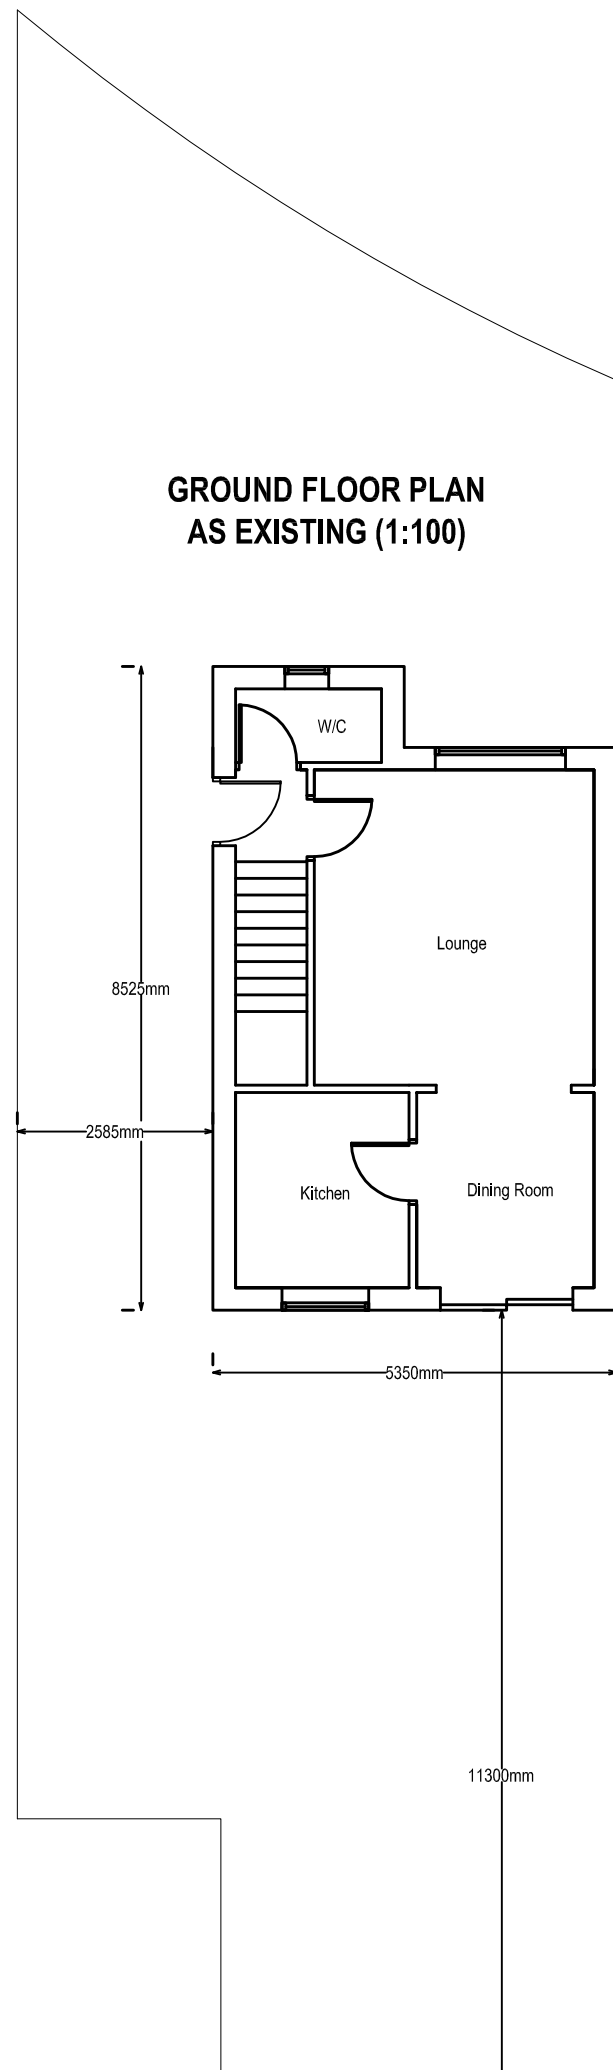



**GROUND FLOOR PLAN
AS EXISTING (1:100)**

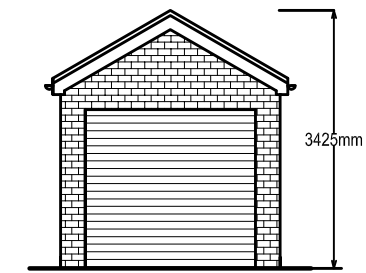


**GROUND FLOOR PLAN
AS PROPOSED (1:100)**

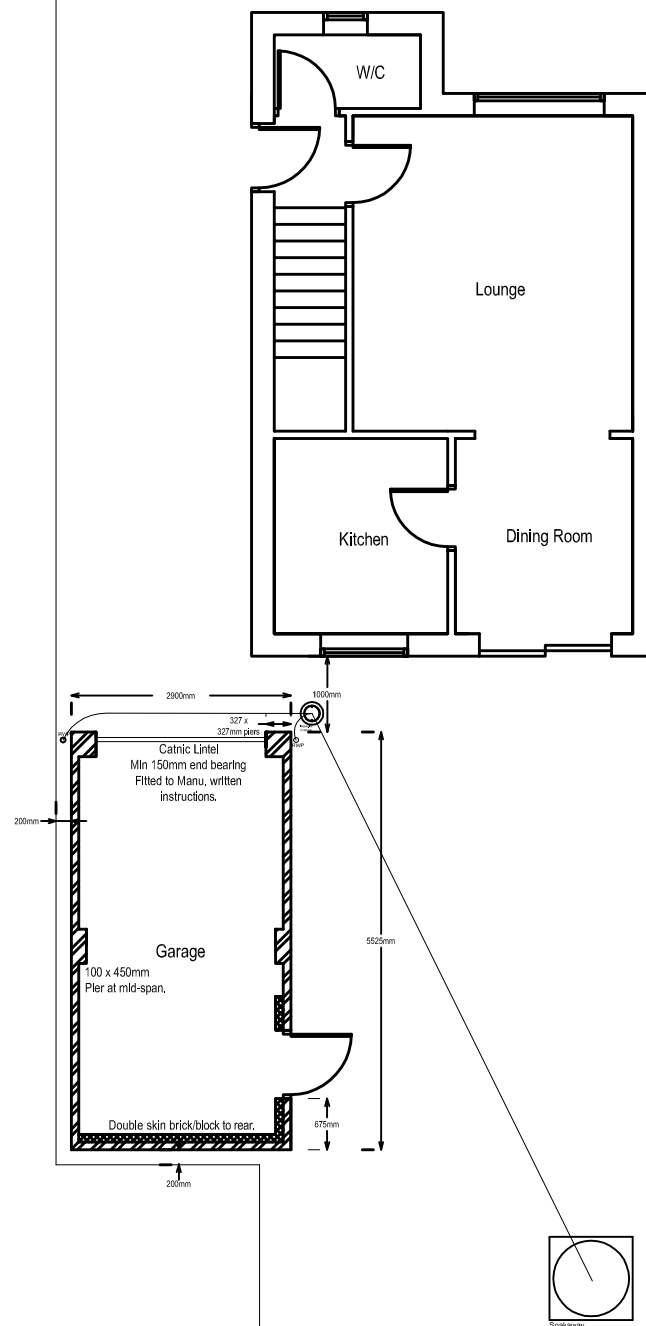


**FRONT ELEVATION
AS PROPOSED (1:100)**

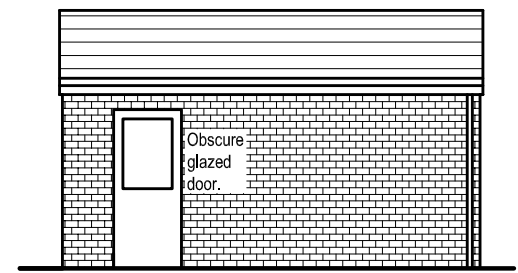


**SIDE ELEVATION
AS PROPOSED (1:100)**

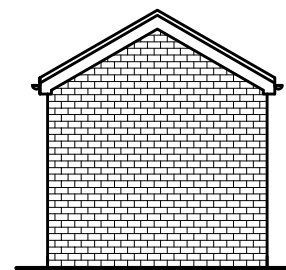

**REAR ELEVATION
AS PROPOSED (1:100)**

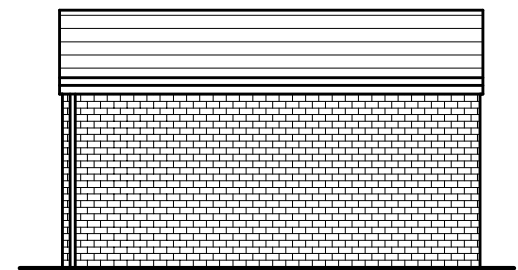

**SIDE ELEVATION
AS PROPOSED (1:100)**

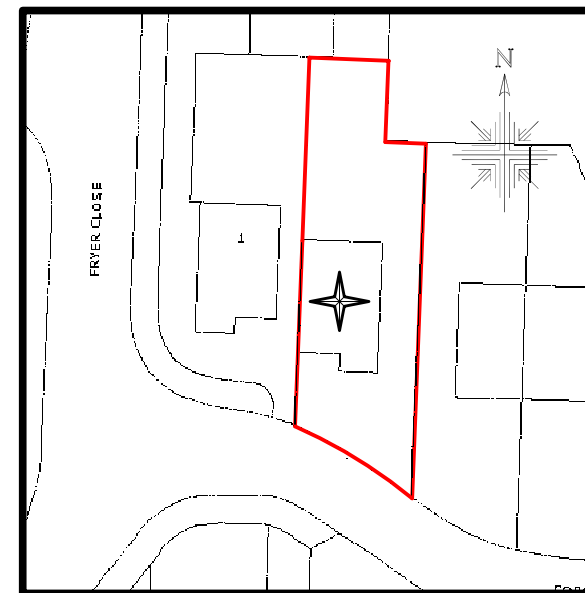

PLAN VIEW (1:500)

**Garage Design Plans[®]
Architectural Services**

www.garage-design-plans.co.uk

CLIENT:
Mr Hustings
Sample

PROJECT:
Proposed Garage.

DWG NUMBER:
387 - 2

REVISION:
A

PURPOSE:
Planning Permission

DATE:
June 10

A3 Plot

1/100 Scale
0 1000mm