

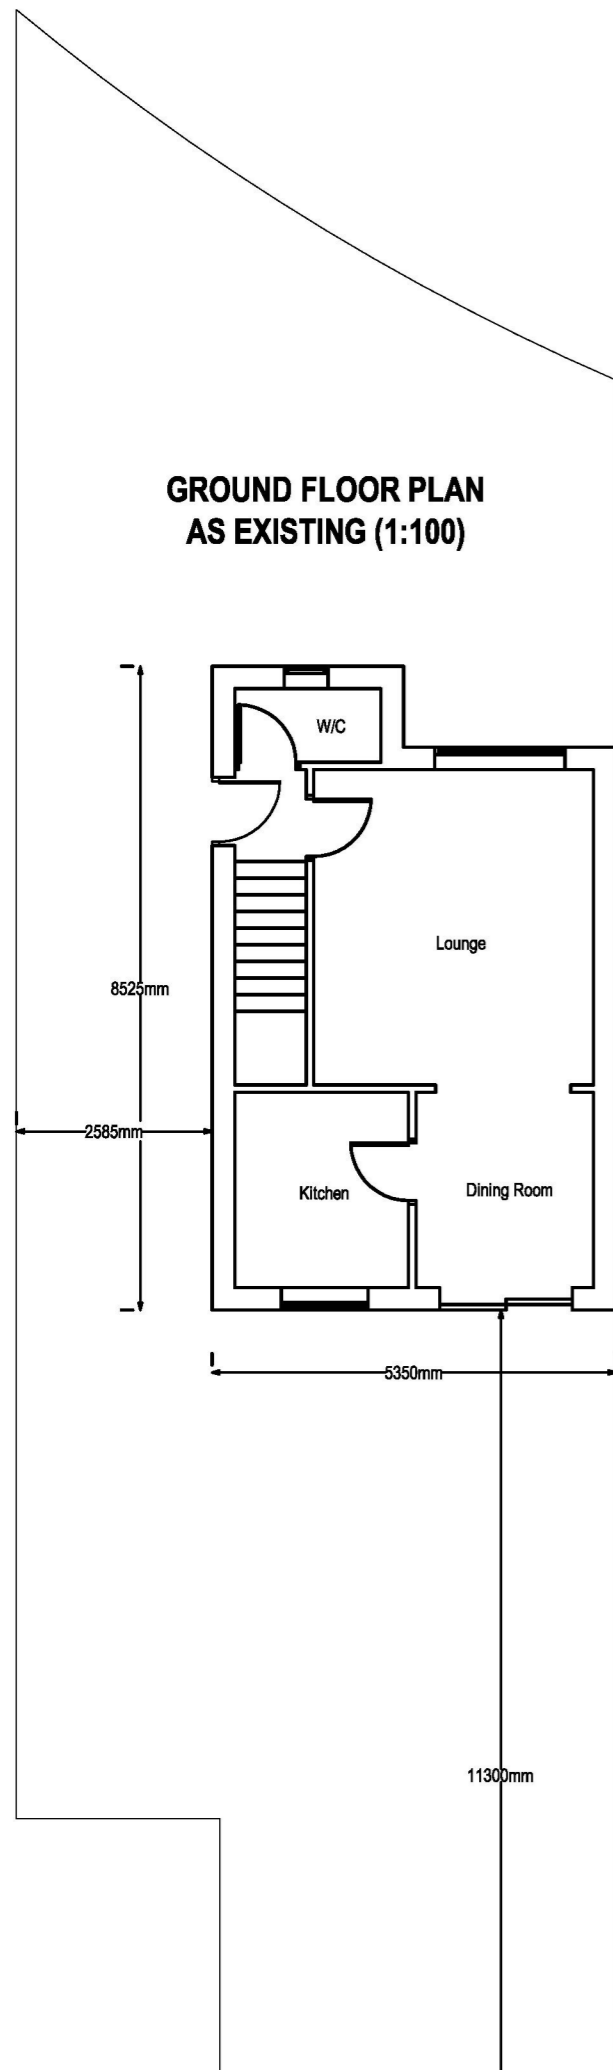



**GROUND FLOOR PLAN
AS EXISTING (1:100)**

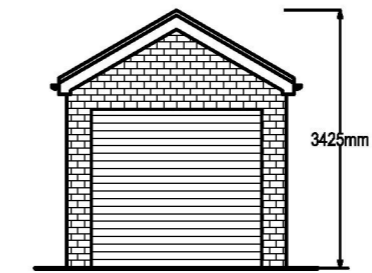


**GROUND FLOOR PLAN
AS PROPOSED (1:100)**

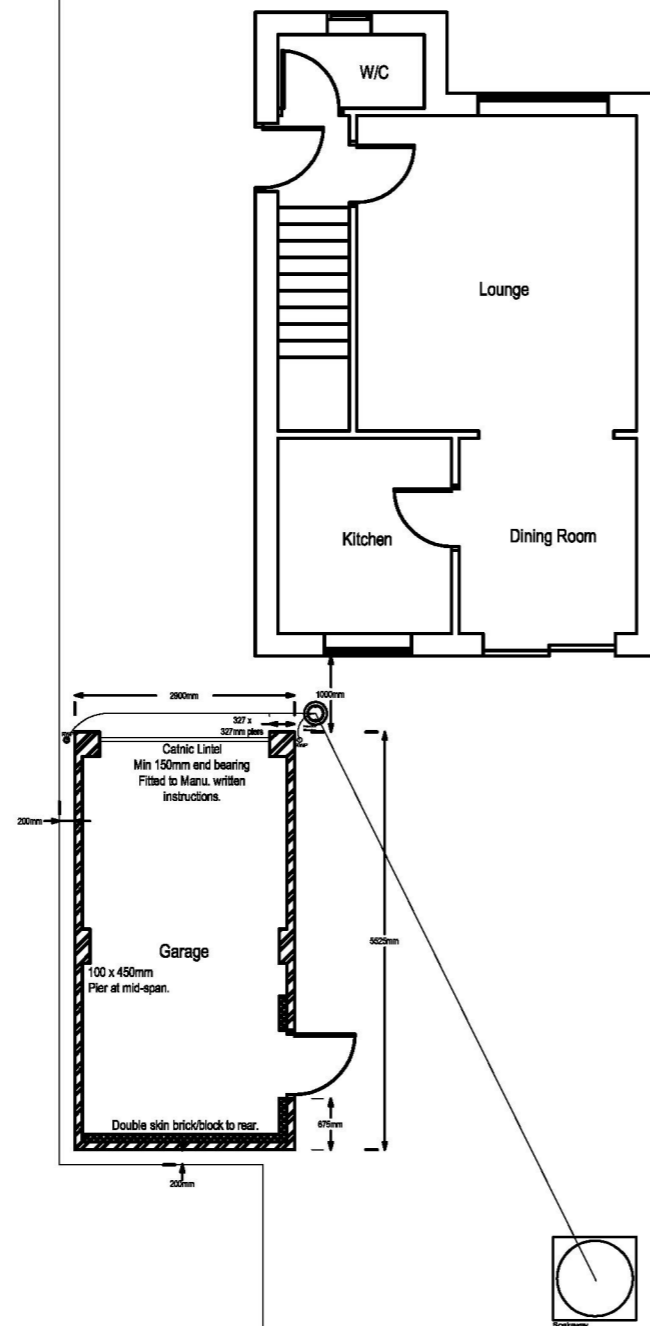


**FRONT ELEVATION
AS PROPOSED (1:100)**

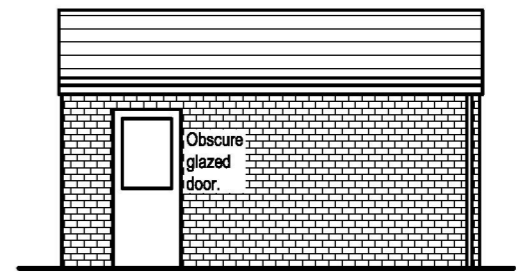


**SIDE ELEVATION
AS PROPOSED (1:100)**

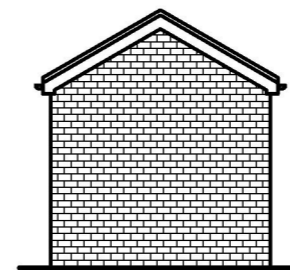

**REAR ELEVATION
AS PROPOSED (1:100)**

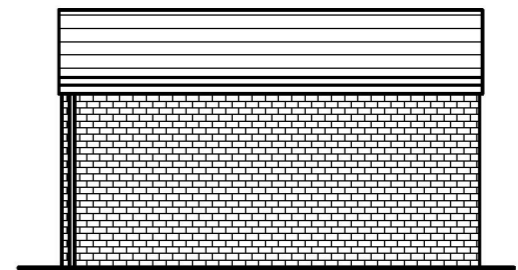

**SIDE ELEVATION
AS PROPOSED (1:100)**

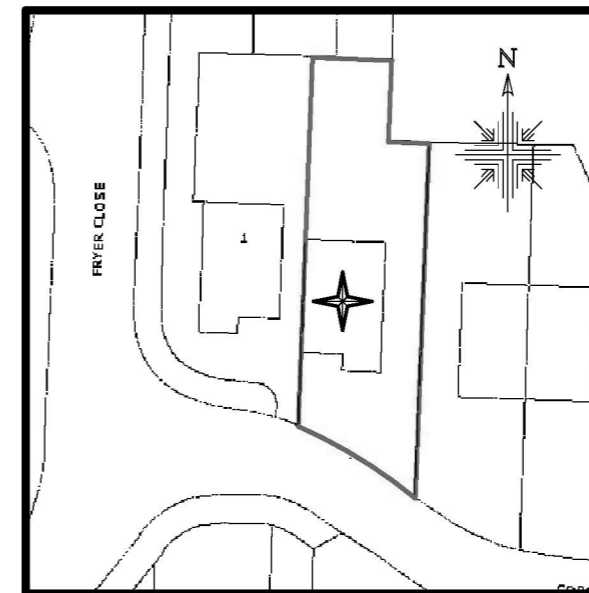

PLAN VIEW (1:500)

**Garage Design Plans[®]
Architectural Services**

www.garage-design-plans.co.uk


CLIENT: Mr Hustings
Sample

PROJECT: Proposed Garage.

DWG NUMBER: 387 - 2

REVISION: A

PURPOSE: Planning Permission

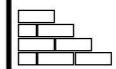

DATE: June 10

A3 Plot

1/100 Scale
0 1000mm